
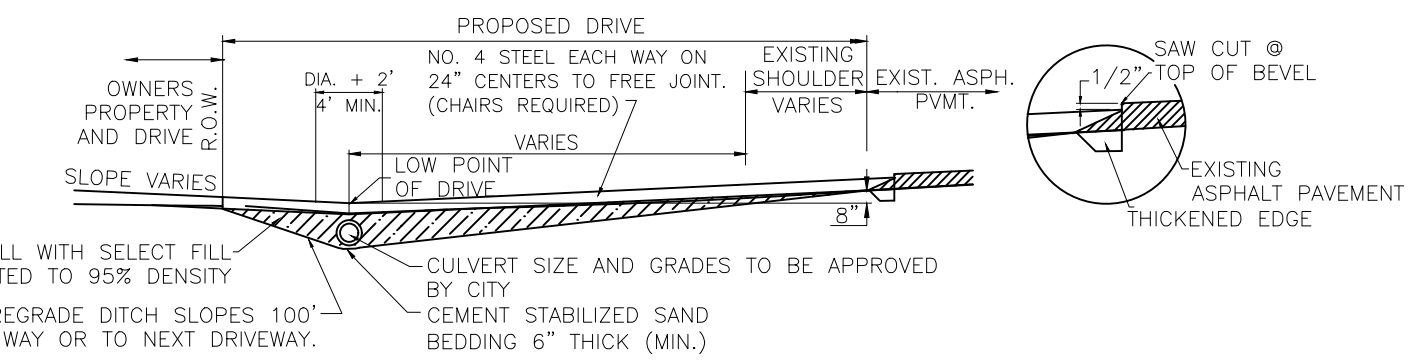


**DRIVEWAY WIDTH**  
 RESIDENTIAL (12'-24' MAX)  
 COMMERCIAL (24'-35' MAX)

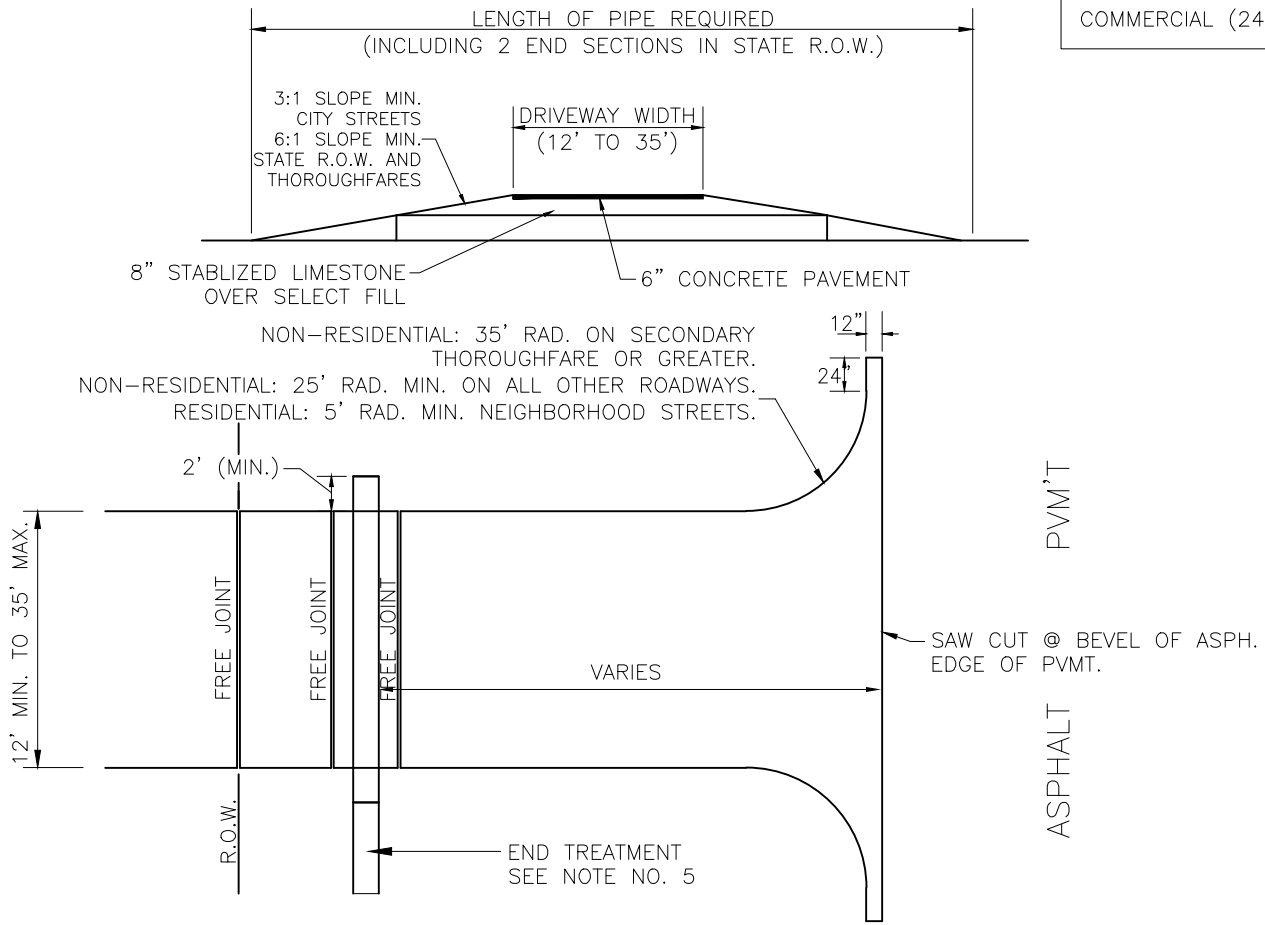

- \* NOTES:
- 1) DRIVEWAYS WITHIN R.O.W. MUST CONSIST OF 8" STABILIZED BASE WITH CONCRETE PAVEMENT. (OPEN DITCH SECTION)
  - 2) ALL DRIVEWAYS IN STATE R.O.W. REQUIRE TXDOT TRAFFIC CONTROL PLAN PRIOR TO BEGINNING CONSTRUCTION.
  - 3) SAW CUT AT BEVEL OF ASPHALT (NO FURTHER THAN LANE EDGE STRIPE).
  - 4) STABILIZED SAND TO BE DIAMETER PLUS 2' AND 2" ABOVE TOP BELL ON PIPE.
  - 5) SPECIAL END TREATMENTS ARE REQUIRED ON ALL CULVERTS IN THOROUGHFARES.

CITY OF DICKINSON, TEXAS

DRIVEWAY DETAIL  
**CONCRETE DRIVEWAY  
 TO ASPHALT STREET**

REVISED  
 APRIL 2020

SD-3